


STAGGERED COURSING ON DaVinci SLATE @ 7" EXPOSURE
(TILES CAN ALSO BE LAID @ 6" EXPOSURES DEPENDING ON PITCH)

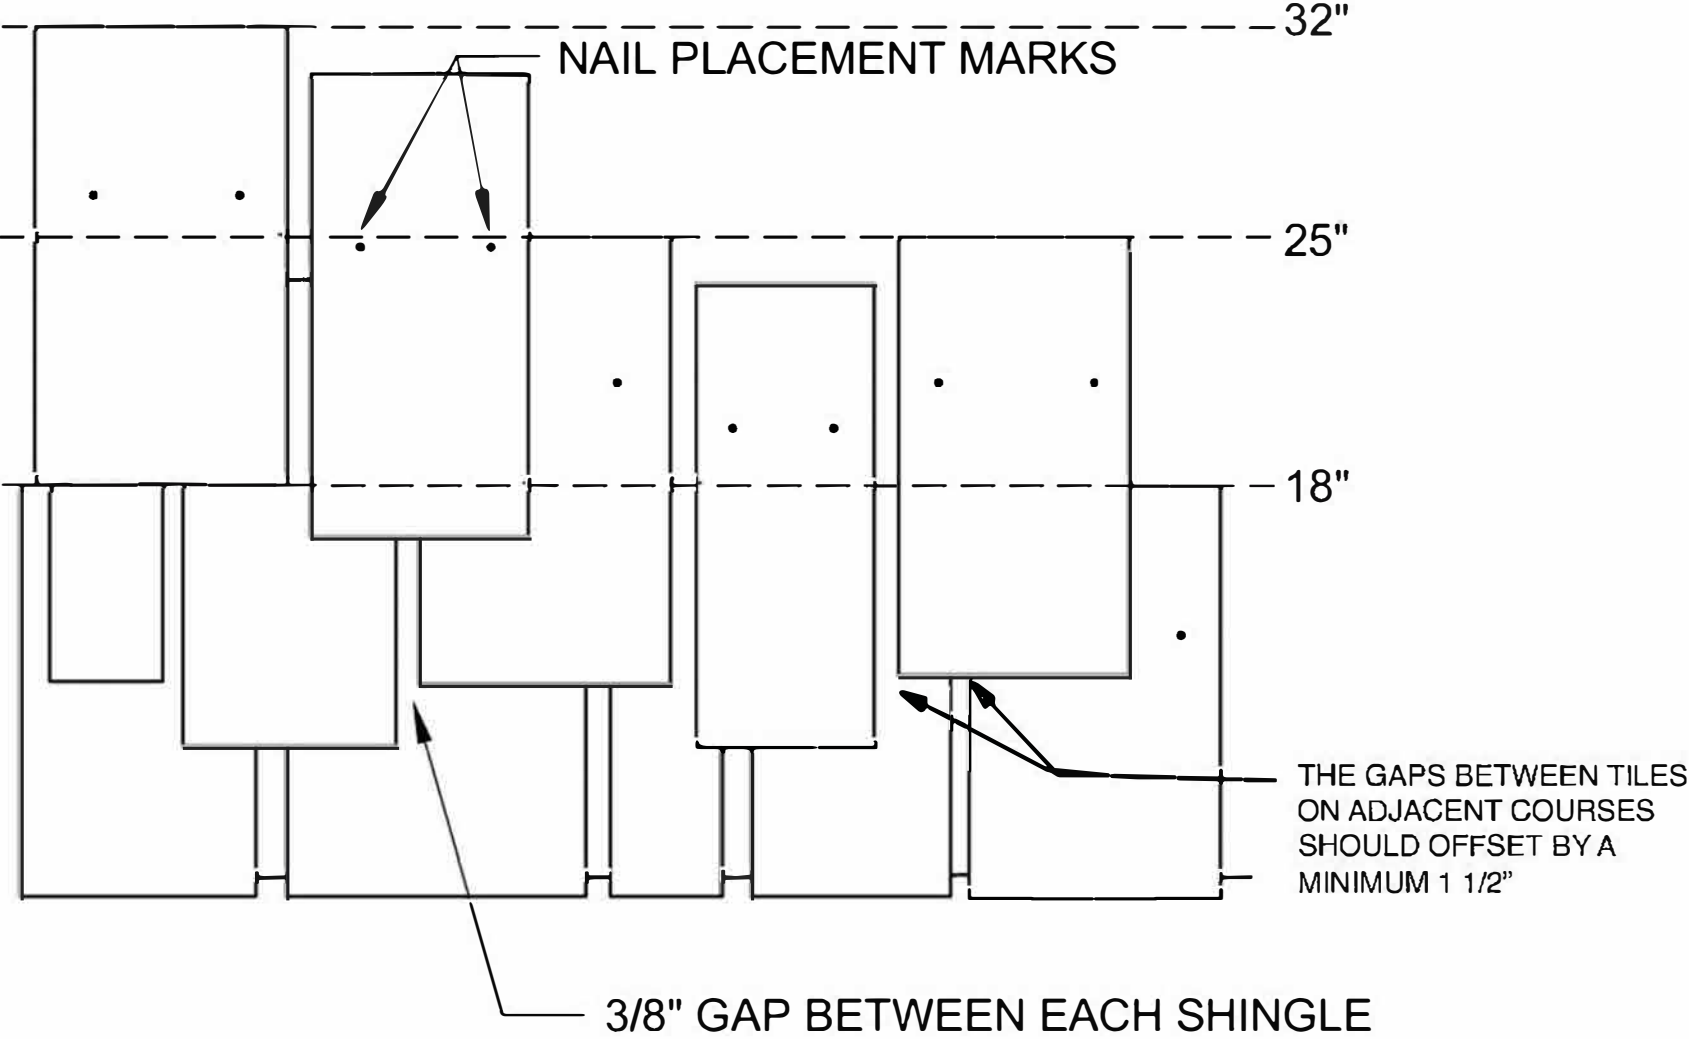

DAVINCI SLATE - MULTI-WIDTH FIELD SLATES STAGGERED COURSING

SCALE: N.T.S.



1-800-328-4624
www.davinciroofscapes.com