


CUT TOP CORNER OF EACH TILE AS IT MEETS VALLEY DIVERTER OR CENTER. THE CUT SHOULD BE 2" FROM DIVERTER AND AT A 45 DEGREE ANGLE.

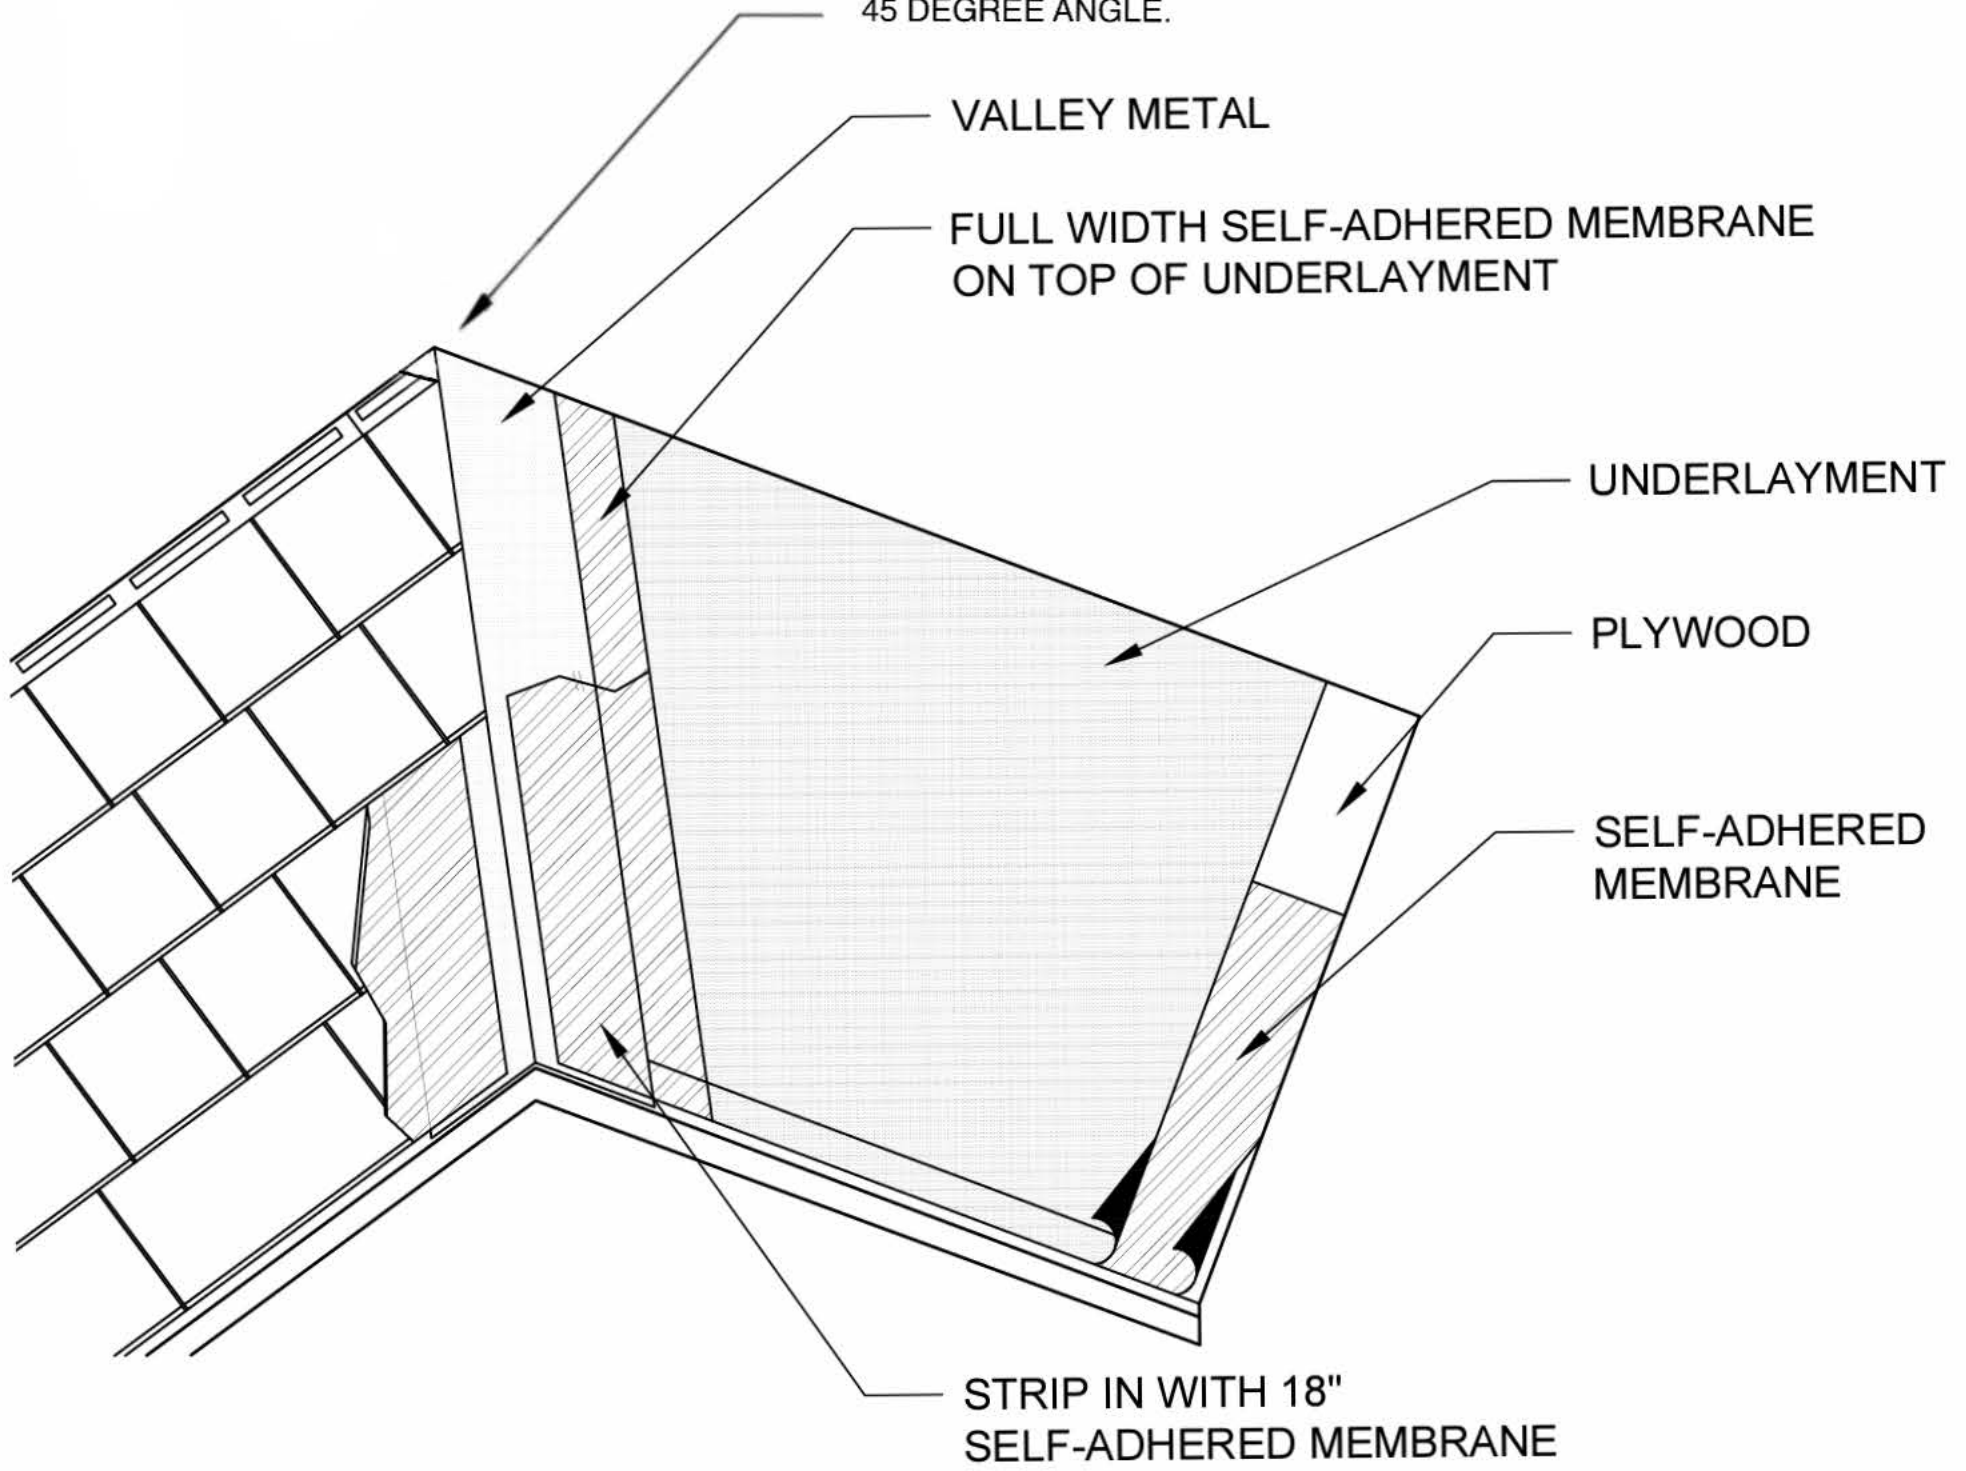

BELLAFORTE SHAKE & SLATE VALLEY INSTALLATION

SCALE: N.T.S.



1-800-328-4624

www.davinciroofscapes.com